


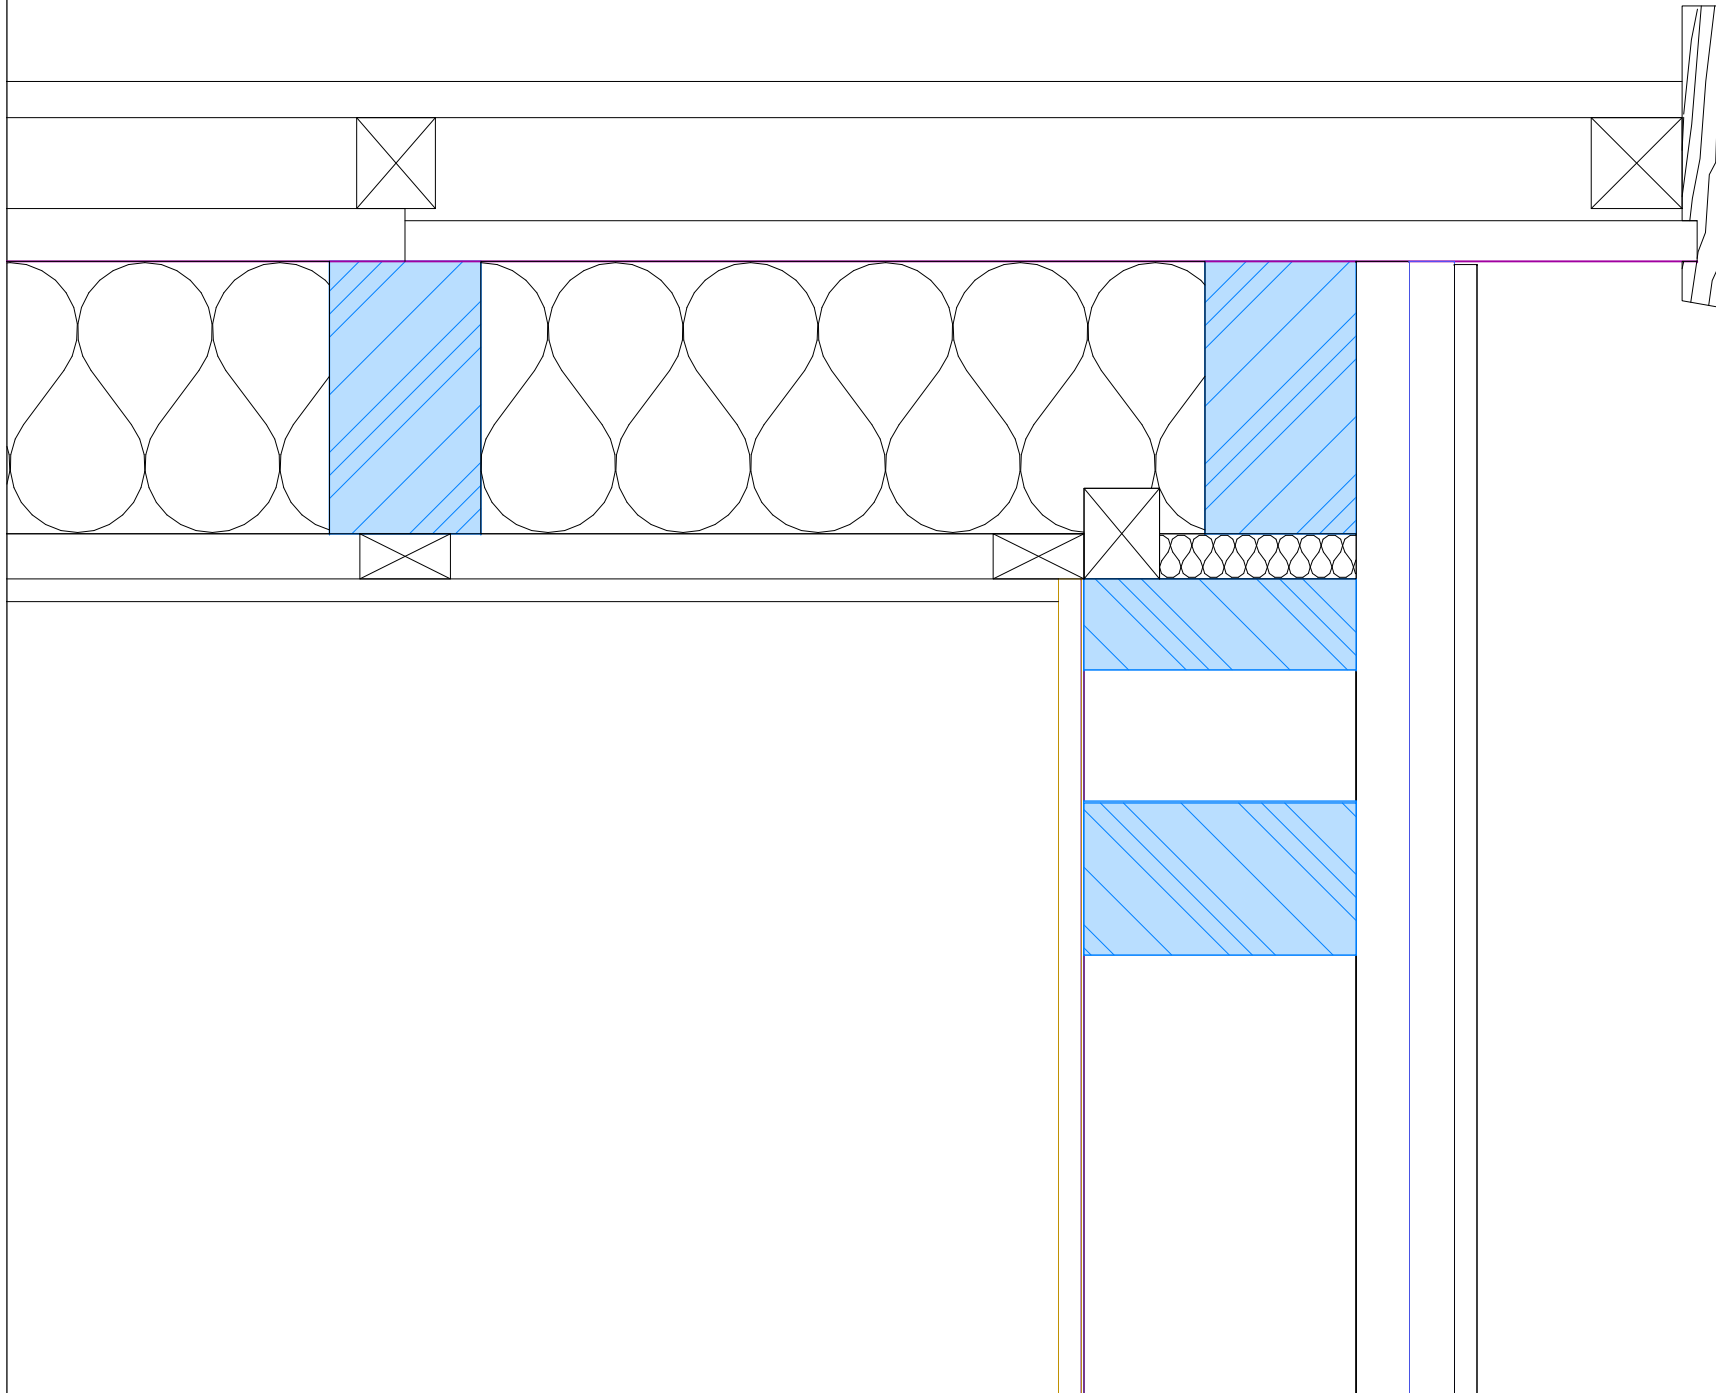


ZISAG Holzbau Churzhaslen 3 CH-8733 Eschenbach		ZISAG Holzbau Im Wängert 36a CH-8049 Zürich
zisag-holzbau.ch info@zisag-holzbau.ch	+41 55 286 40 20 +41 55 286 40 21	+41 43 818 40 85 +41 43 818 40 86
19.10.2011		Jos. Gebert
1042 - Schwägelpstrasse Anbau Klubbhütte		
Patrick Enz		M: 1:150,00

15
 3⁵ 3 16³

199



ZISAG Holzbau Churzhaslen 3 CH-8733 Eschenbach		ZISAG Holzbau Im Wängert 36a CH-8049 Zürich
zisag-holzbau.ch info@zisag-holzbau.ch	+41 55 286 40 20 +41 55 286 40 21	+41 43 818 40 85 +41 43 818 40 86
19.10.2011		Jos. Gebert
1042 - Schwägelpstrasse Anbau Klubhütte		
Patrick Enz		M: 1: 5.00

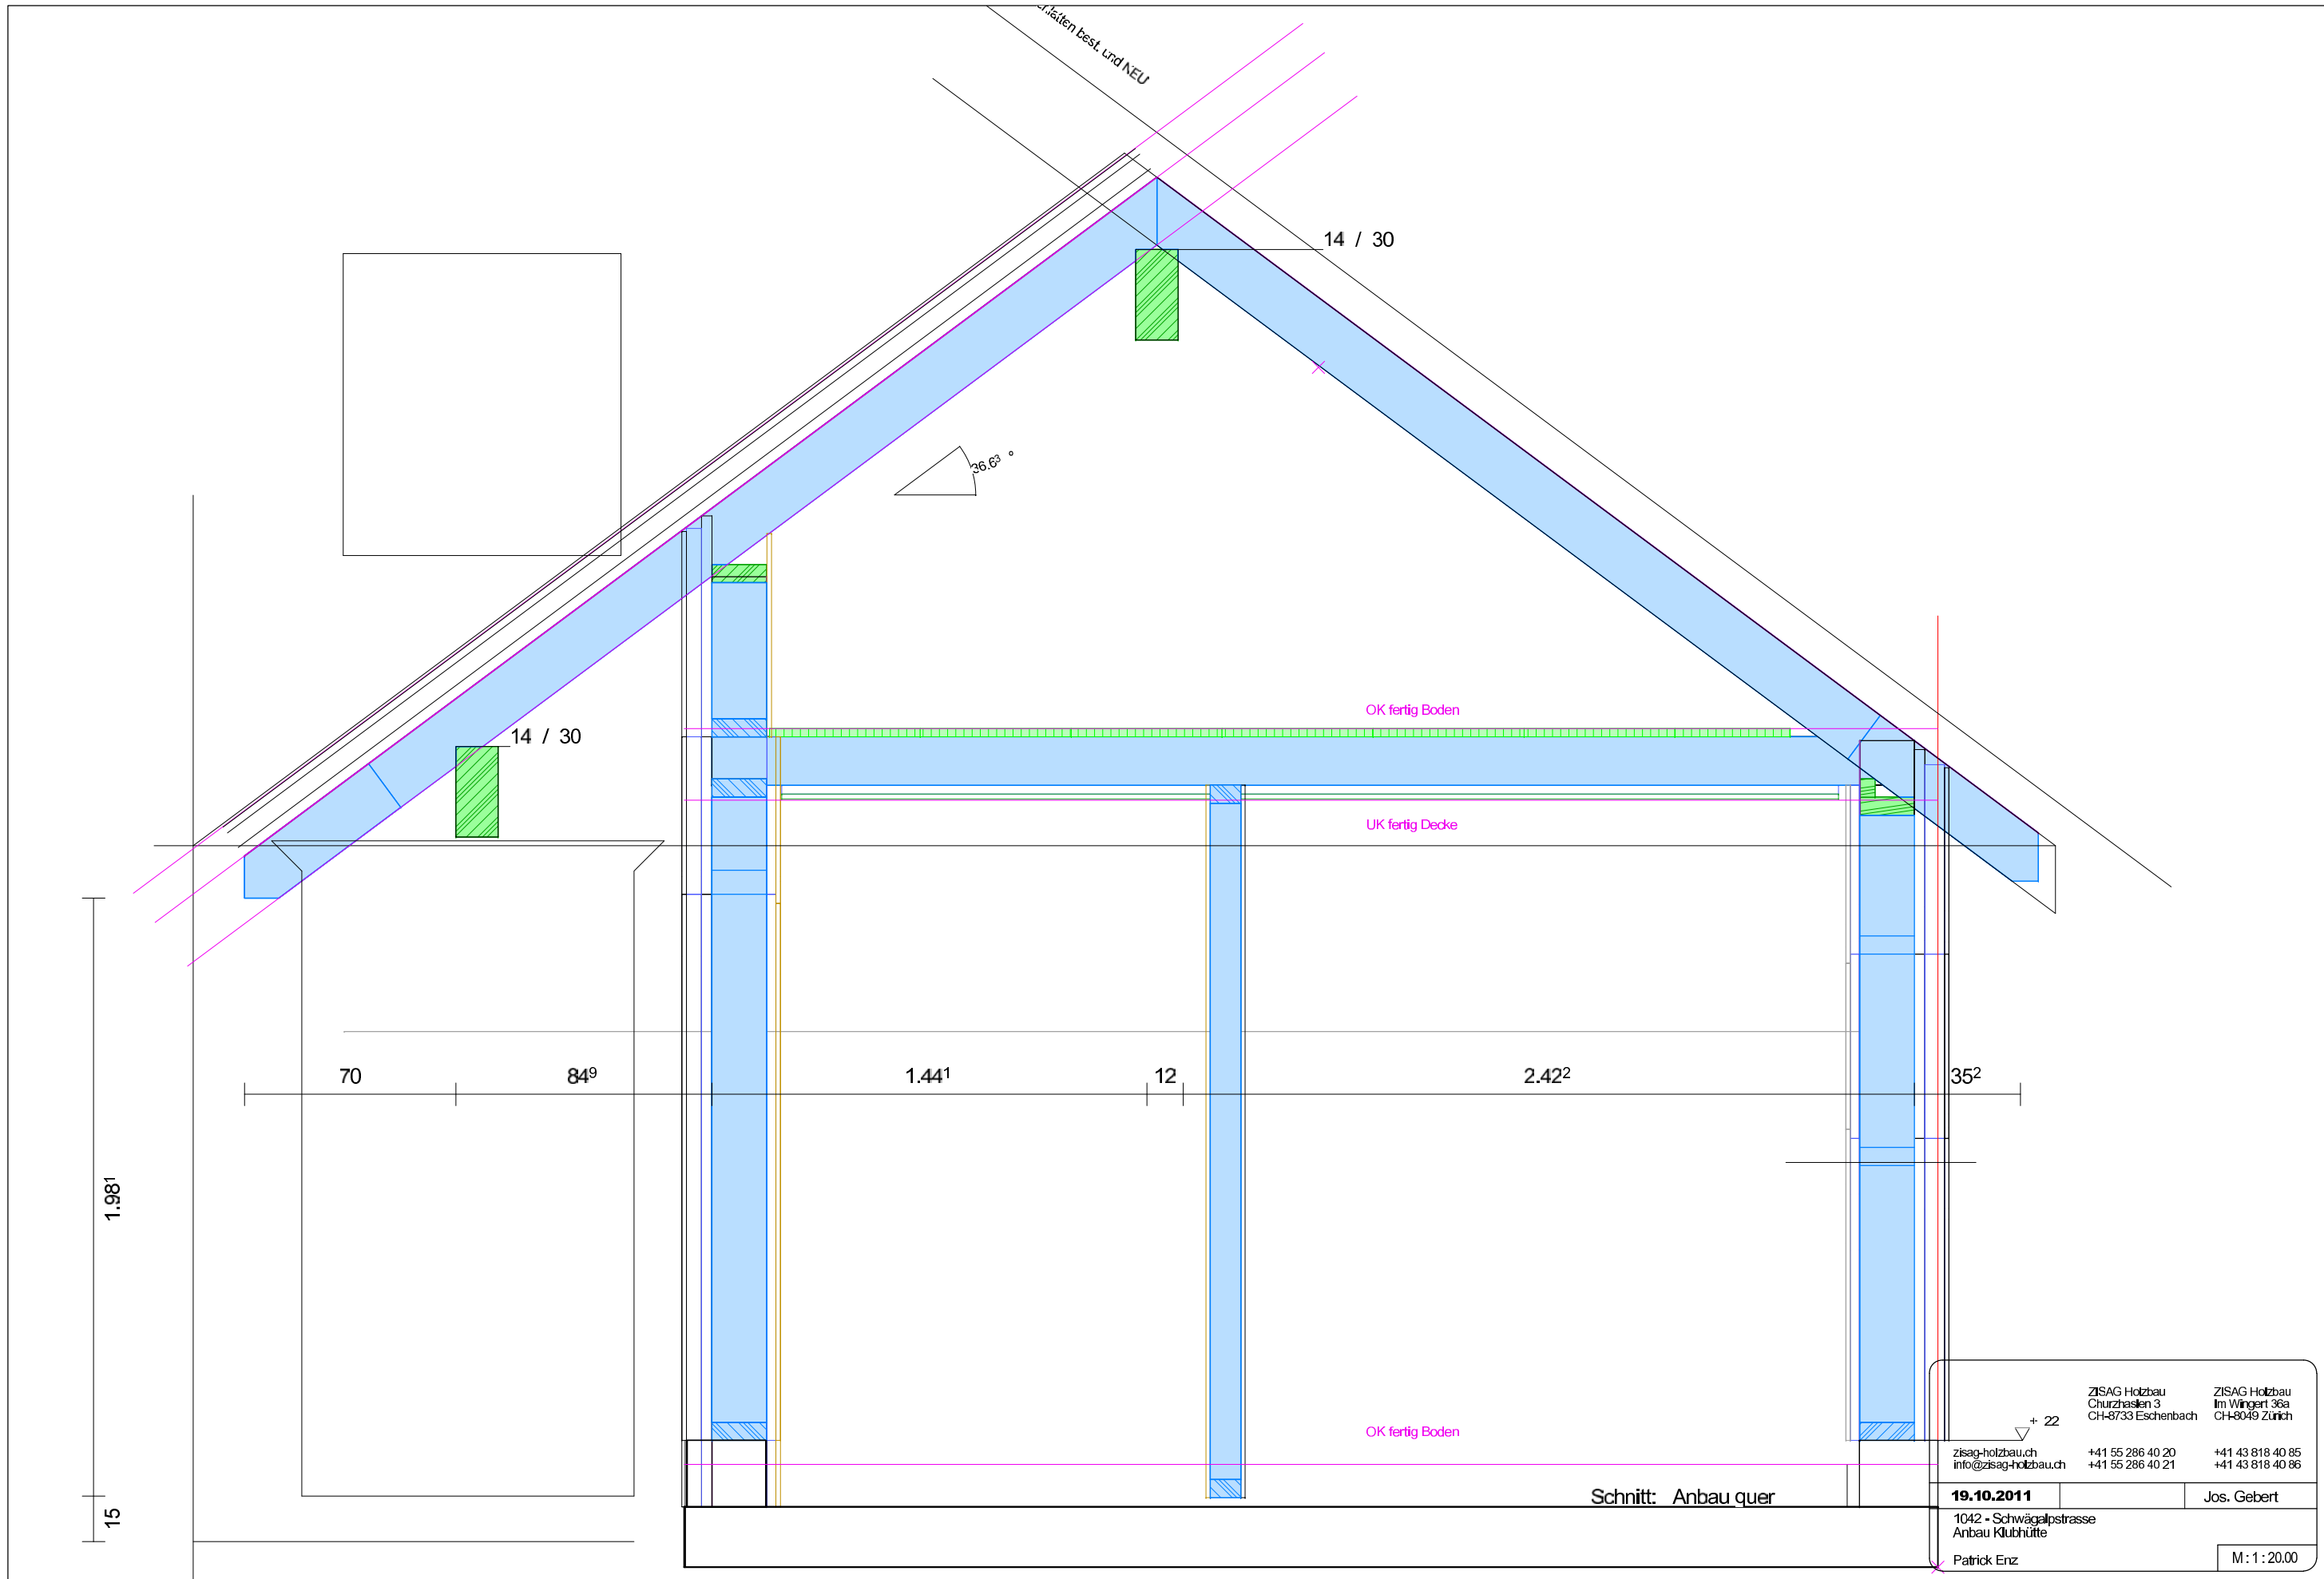

zisag-holzbau.ch info@zisag-holzbau.ch	+41 55 286 40 20 +41 55 286 40 21	ZISAG Holzbau Churzhaslen 3 CH-8733 Eschenbach	ZISAG Holzbau Im Wängert 36a CH-8049 Zürich
	19.10.2011	Jos. Gebert	M: 1:20.00

1042 - Schwägelpstrasse
 Anbau Klubhütte
 Patrick Enz



ZISAG Holzbau Churzhaslen 3 CH-8733 Eschenbach		ZISAG Holzbau Im Wängert 36a CH-8049 Zürich
zisag-holzbau.ch info@zisag-holzbau.ch	+41 55 286 40 20 +41 55 286 40 21	+41 43 818 40 85 +41 43 818 40 86
19.10.2011		Jos. Gebert
1042 - Schwägelpstrasse Anbau Klubbhütte		
Patrick Enz		M: 1:150.00



ZISAG Holzbau
Churzhaslen 3
CH-8733 Eschenbach

ZISAG Holzbau
Im Winger 36a
CH-8049 Zürich

zisag-holzbau.ch
info@zisag-holzbau.ch

+41 55 286 40 20
+41 55 286 40 21

+41 43 818 40 85
+41 43 818 40 86

19.10.2011

Jos. Gebert

1042 - Schwägalpstrasse
Anbau Klubhütte

Patrick Enz

M : 1 :200,00